


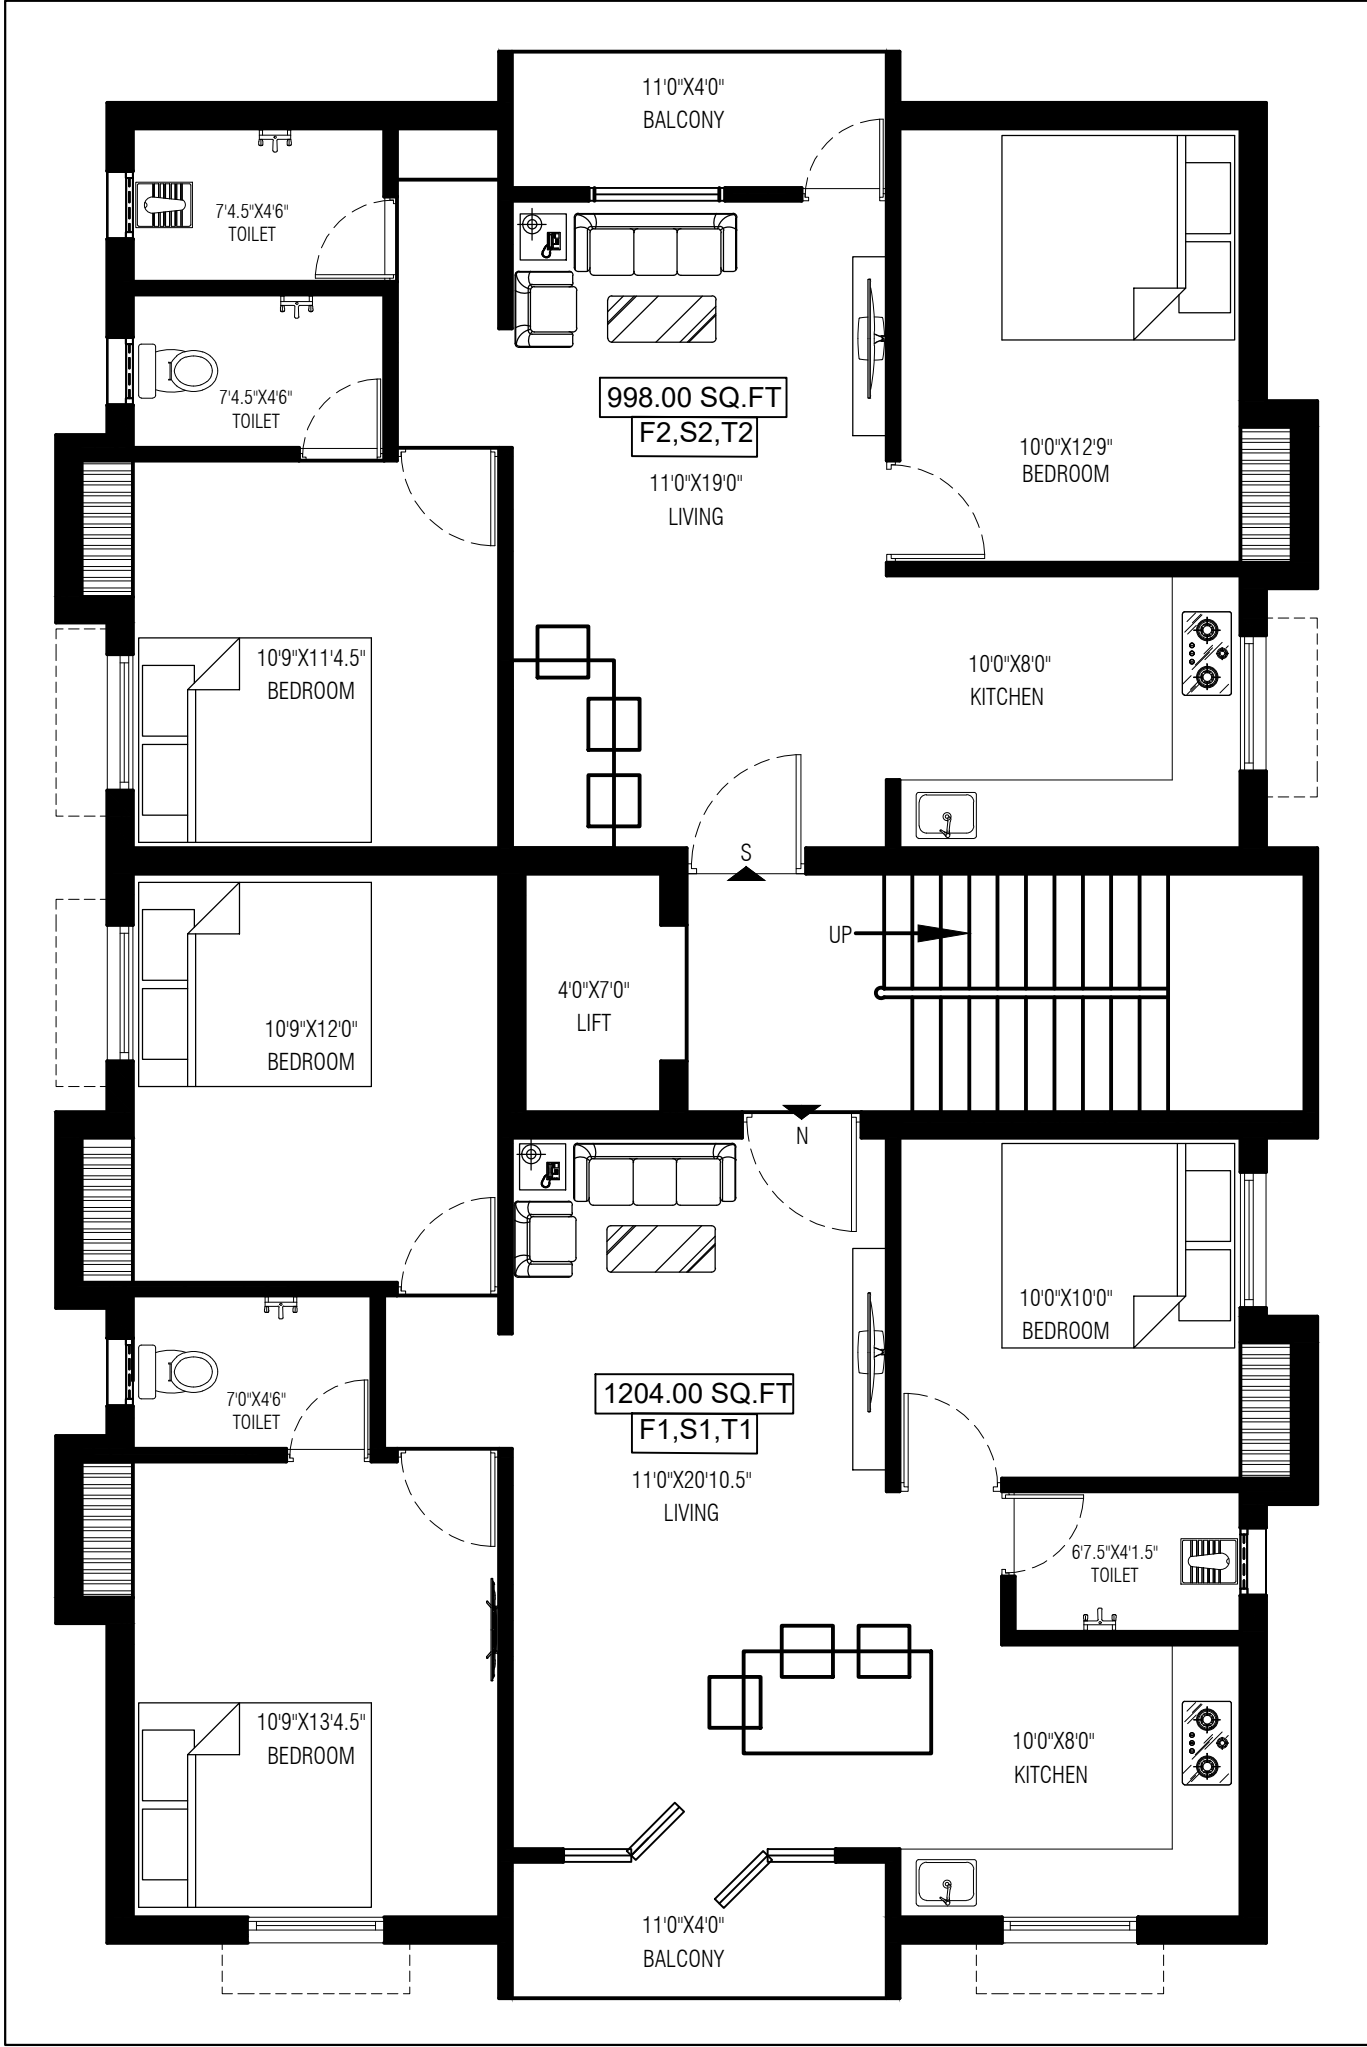

|                                  |                                        
|----------------------------------|----------------------------------------|---------|--------------------------|---|---|---|---|---|--|--|---|---|---|---|---|---|---|---|---|---|---|----|--|--|--|--|--|
| <div>Direction</div> <div></div> | Ref. #                                 | P/N     | TYPICAL THIRD FLOOR PLAN |   |   |   |   |   |  |  | PROJECT NAME:   |   |   |   |   |   |   |   |   |   |   |    |  |  |  |  |  |
|                                  | DWG                                    | R.Priya | File No : BM190124       |   |   |   |   | Date:   |  |  | Mobile: 7667976639<br><div>Email Id: katheribrahim@gmail.com</div> <div><div>Architects</div><div>We Visualize Your Dreams</div><div>NO. 37, Periyar Street, Keelkattalai, Chennai.</div></div> |   |   |   |   |   |   |   |   |   |   |    |  |  |  |  |  |
|                                  | CHKD:                                  | Raj.S   | AREA :                   |   |   |   |   | SCALE : NTS   |  |  |   |   |   |   |   |   |   |   |   |   |   |    |  |  |  |  |  |
|                                  | CLIENT:                                |         | SITE AT:                 |   |   |   |   | Revision   |  |  |   |   |   |   |   |   |   |   |   |   |   |    |  |  |  |  |  |
|                                  | Jasmine Springs<br>Shankar Nagar Pamma |         |                          |   |   |   |   | <table><tr><td>1</td><td>2</td><td>3</td><td>4</td><td>5</td><td>6</td><td>7</td><td>8</td></tr><tr><td>7</td><td>8</td><td>9</td><td>10</td><td></td><td></td><td></td><td></td></tr></table> |  |  | 1   | 2 | 3 | 4 | 5 | 6 | 7 | 8 | 7 | 8 | 9 | 10 |  |  |  |  |  |
| 1                                | 2                                      | 3       | 4                        | 5 | 6 | 7 | 8 |   |  |  |   |   |   |   |   |   |   |   |   |   |   |    |  |  |  |  |  |
| 7                                | 8                                      | 9       | 10                       |   |   |   |   |   |  |  |   |   |   |   |   |   |   |   |   |   |   |    |  |  |  |  |  |