


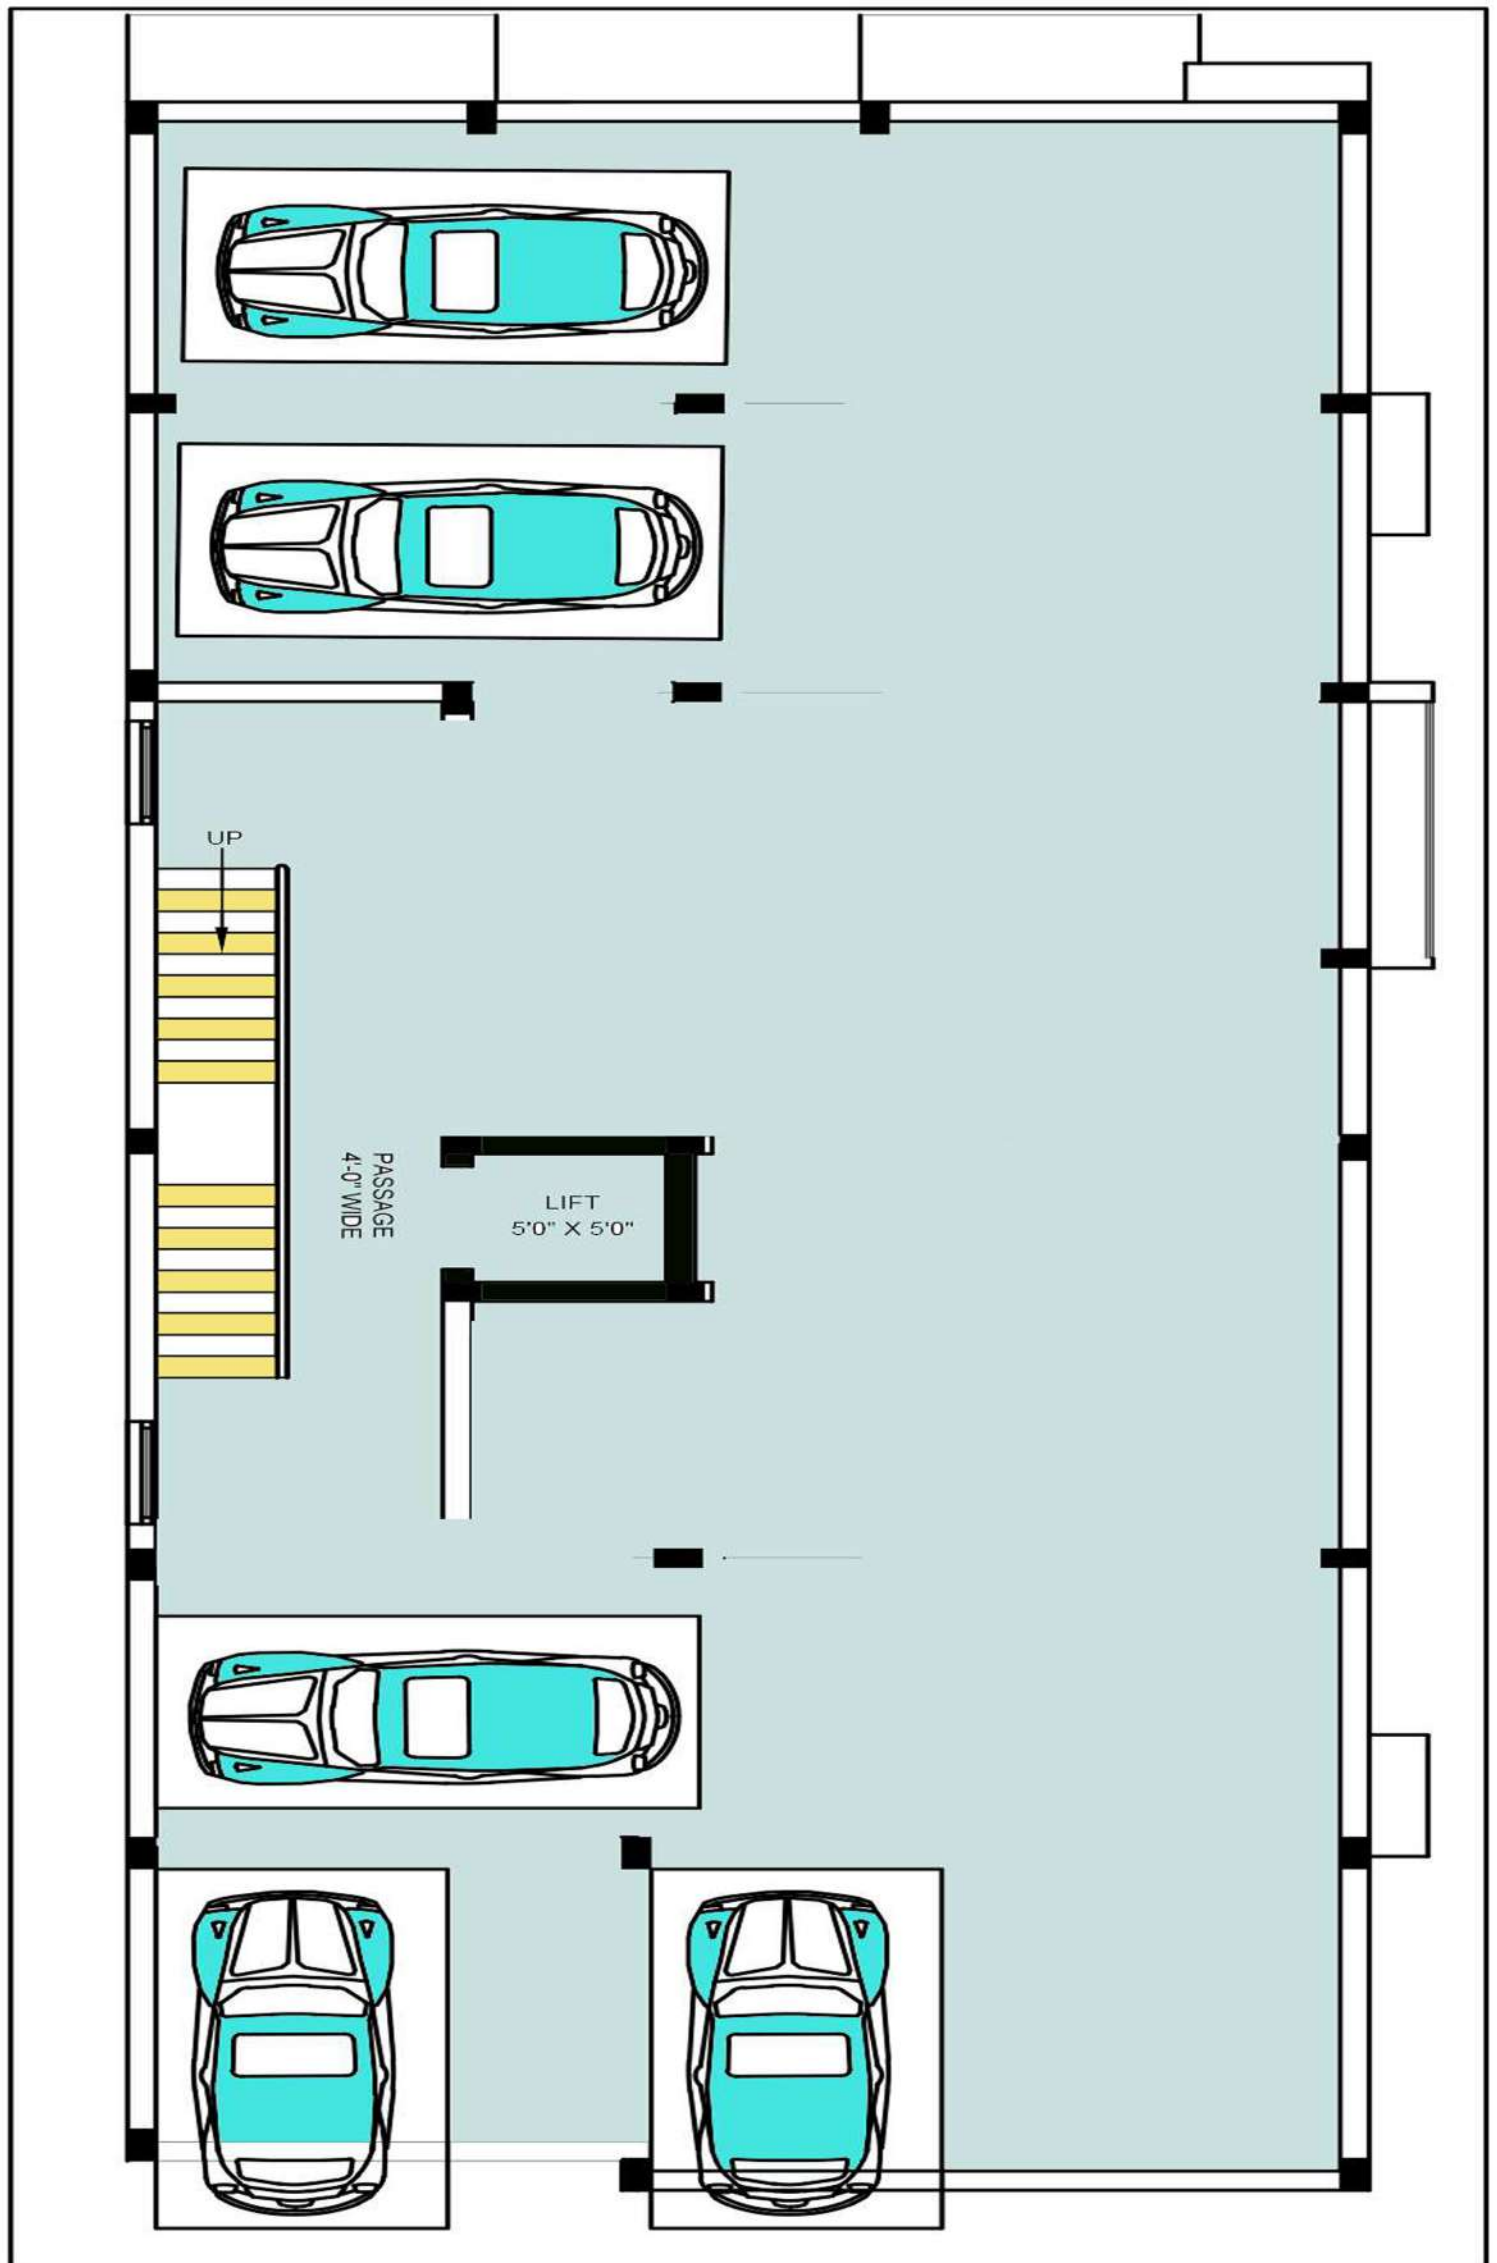

SERENITY SPRINGS

GROUND FLOOR PLAN



Direction



Ref. #

DWG

CHKD:

CLIENT:

P/N

R.Priya

Raj.S

File No :

AREA :

BM2107SSI

PROJECT AT: CHENNAI-

Mobile: 7667976639

Email Id: katherbrahmi@gmail.com
bmarch.abo@gmail.com




BM ARCHITECT
We Visualize Your Dream

N0. 37, Periya Street, Keelkattalai, Chennai.

SERENITY SPRINGS

SECOND FLOOR PLAN

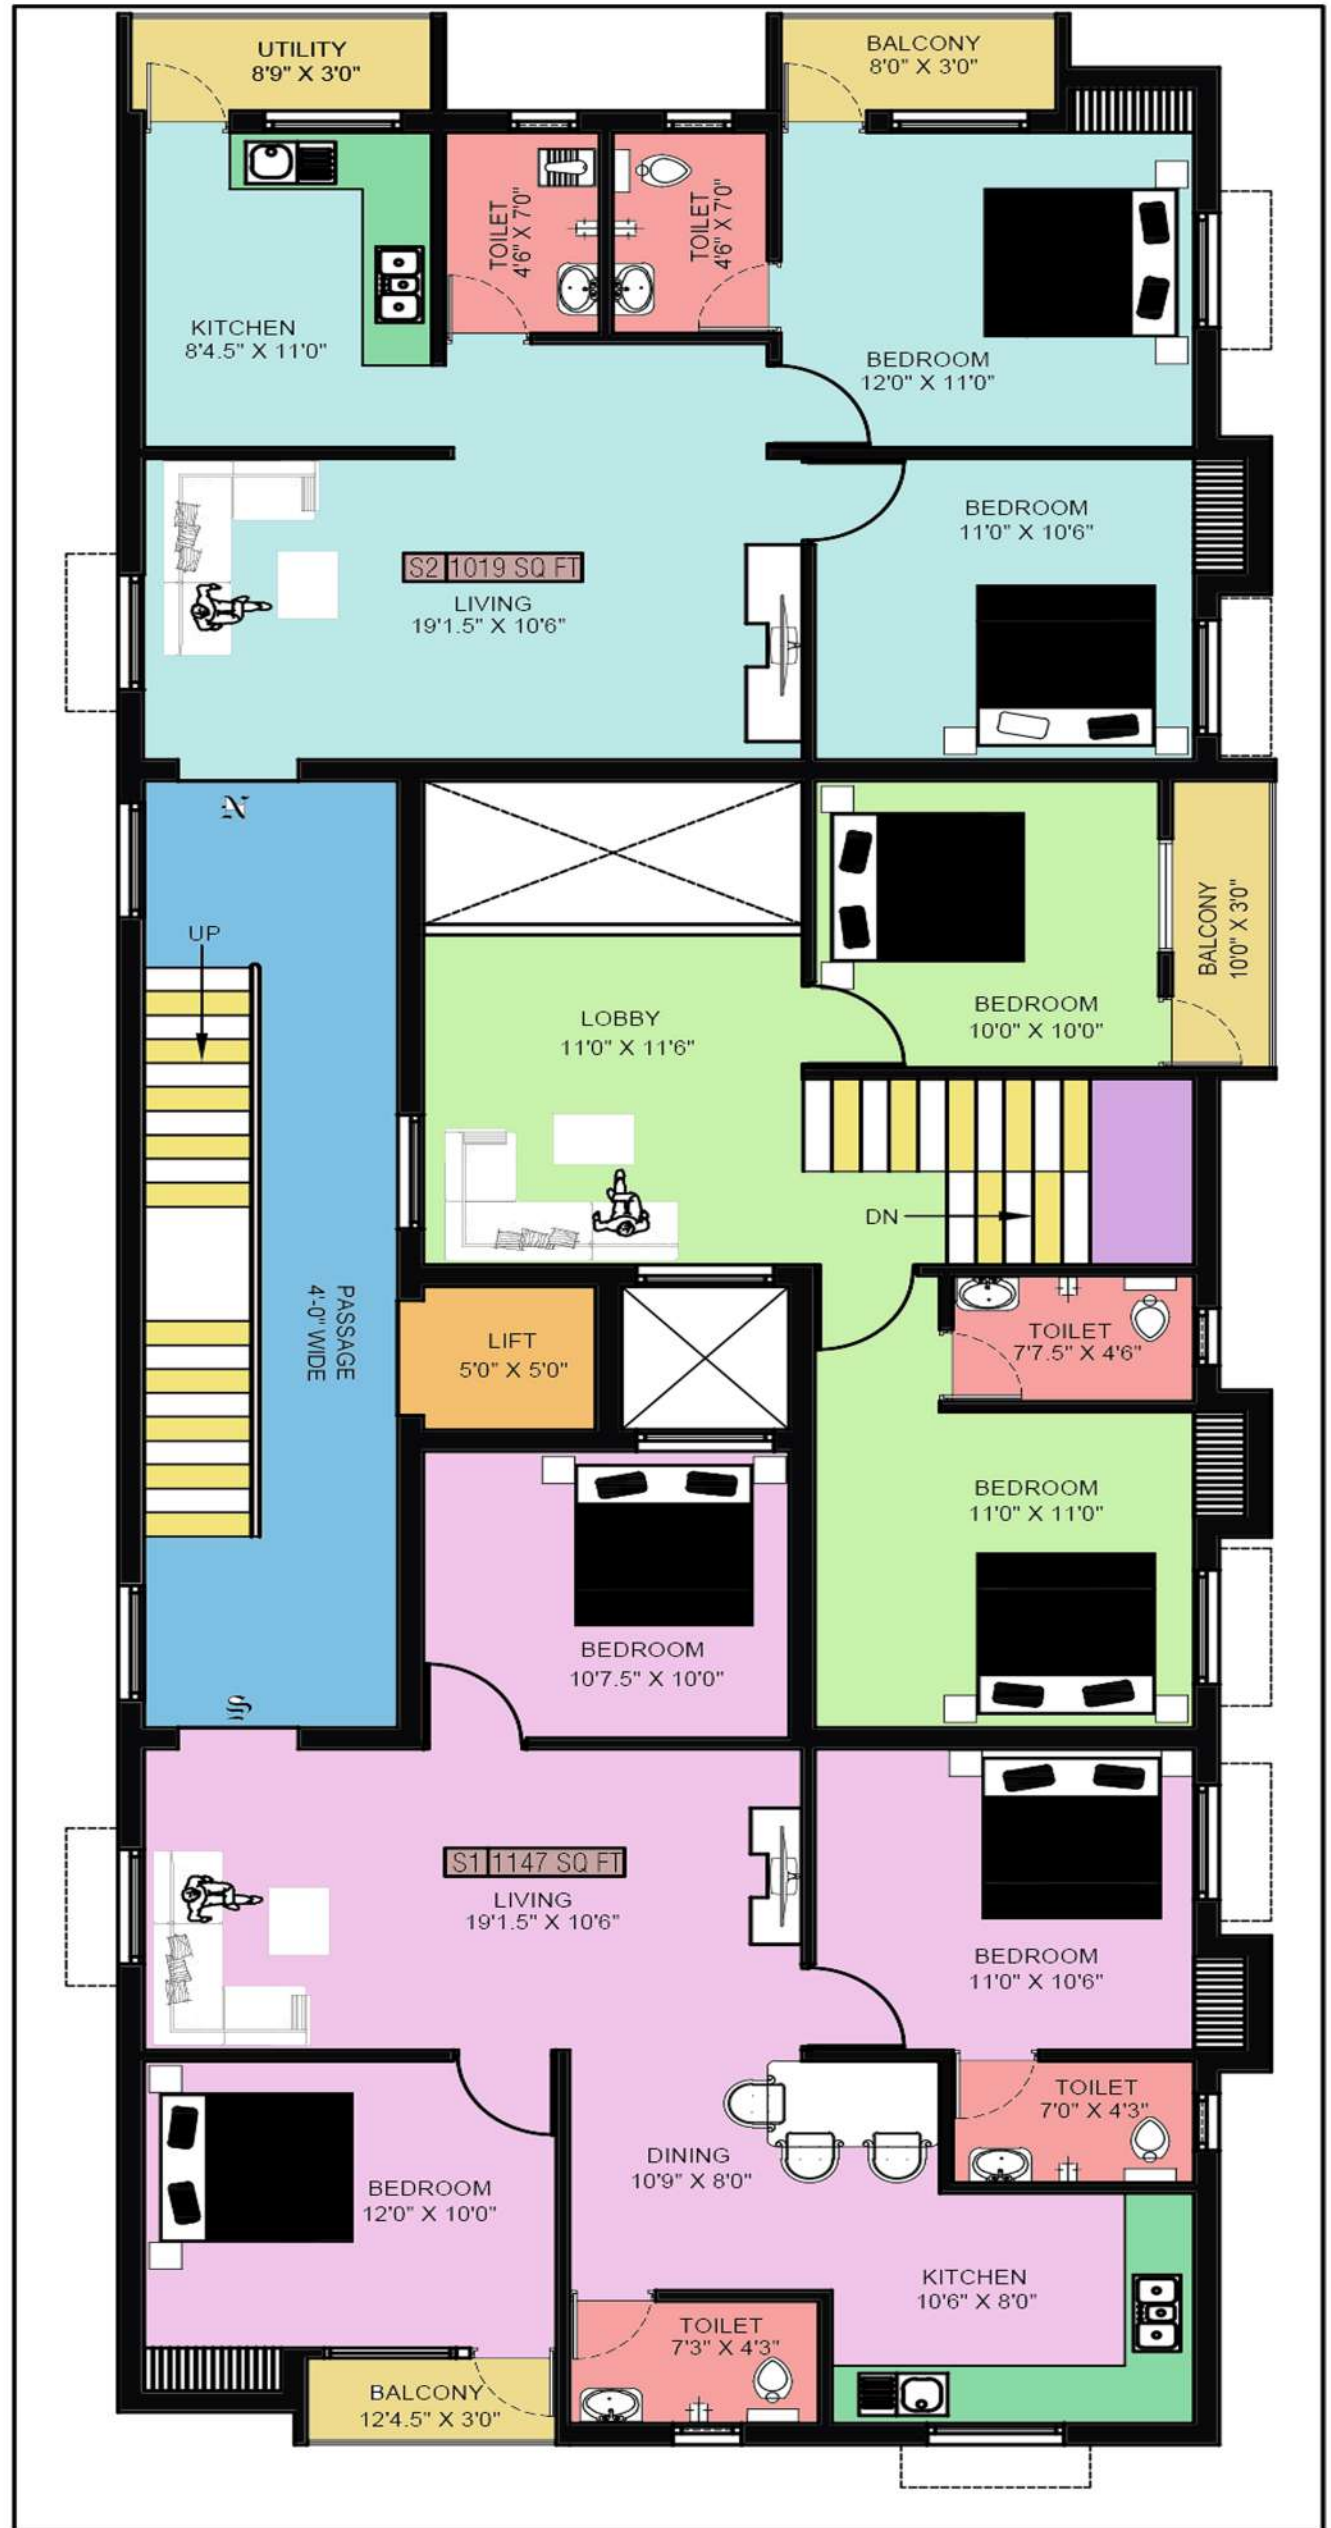

Direction



Ref. #

DWG

CHKD:

CLIENT:

P/N

R.Priya

Raj.S

File No :

BM2107SSI

AREA :

PROJECT AT: CHENNAI-

Mobile: 7667976639

Email id: katherabrahm@gmail.com
bmarch.abr@gmail.com




BM ARCHITECT
We Visualize Your Dream

NO. 37, Periya Street, Keelkattalai, Chennai.

SERENITY SPRINGS

SECOND FLOOR PLAN

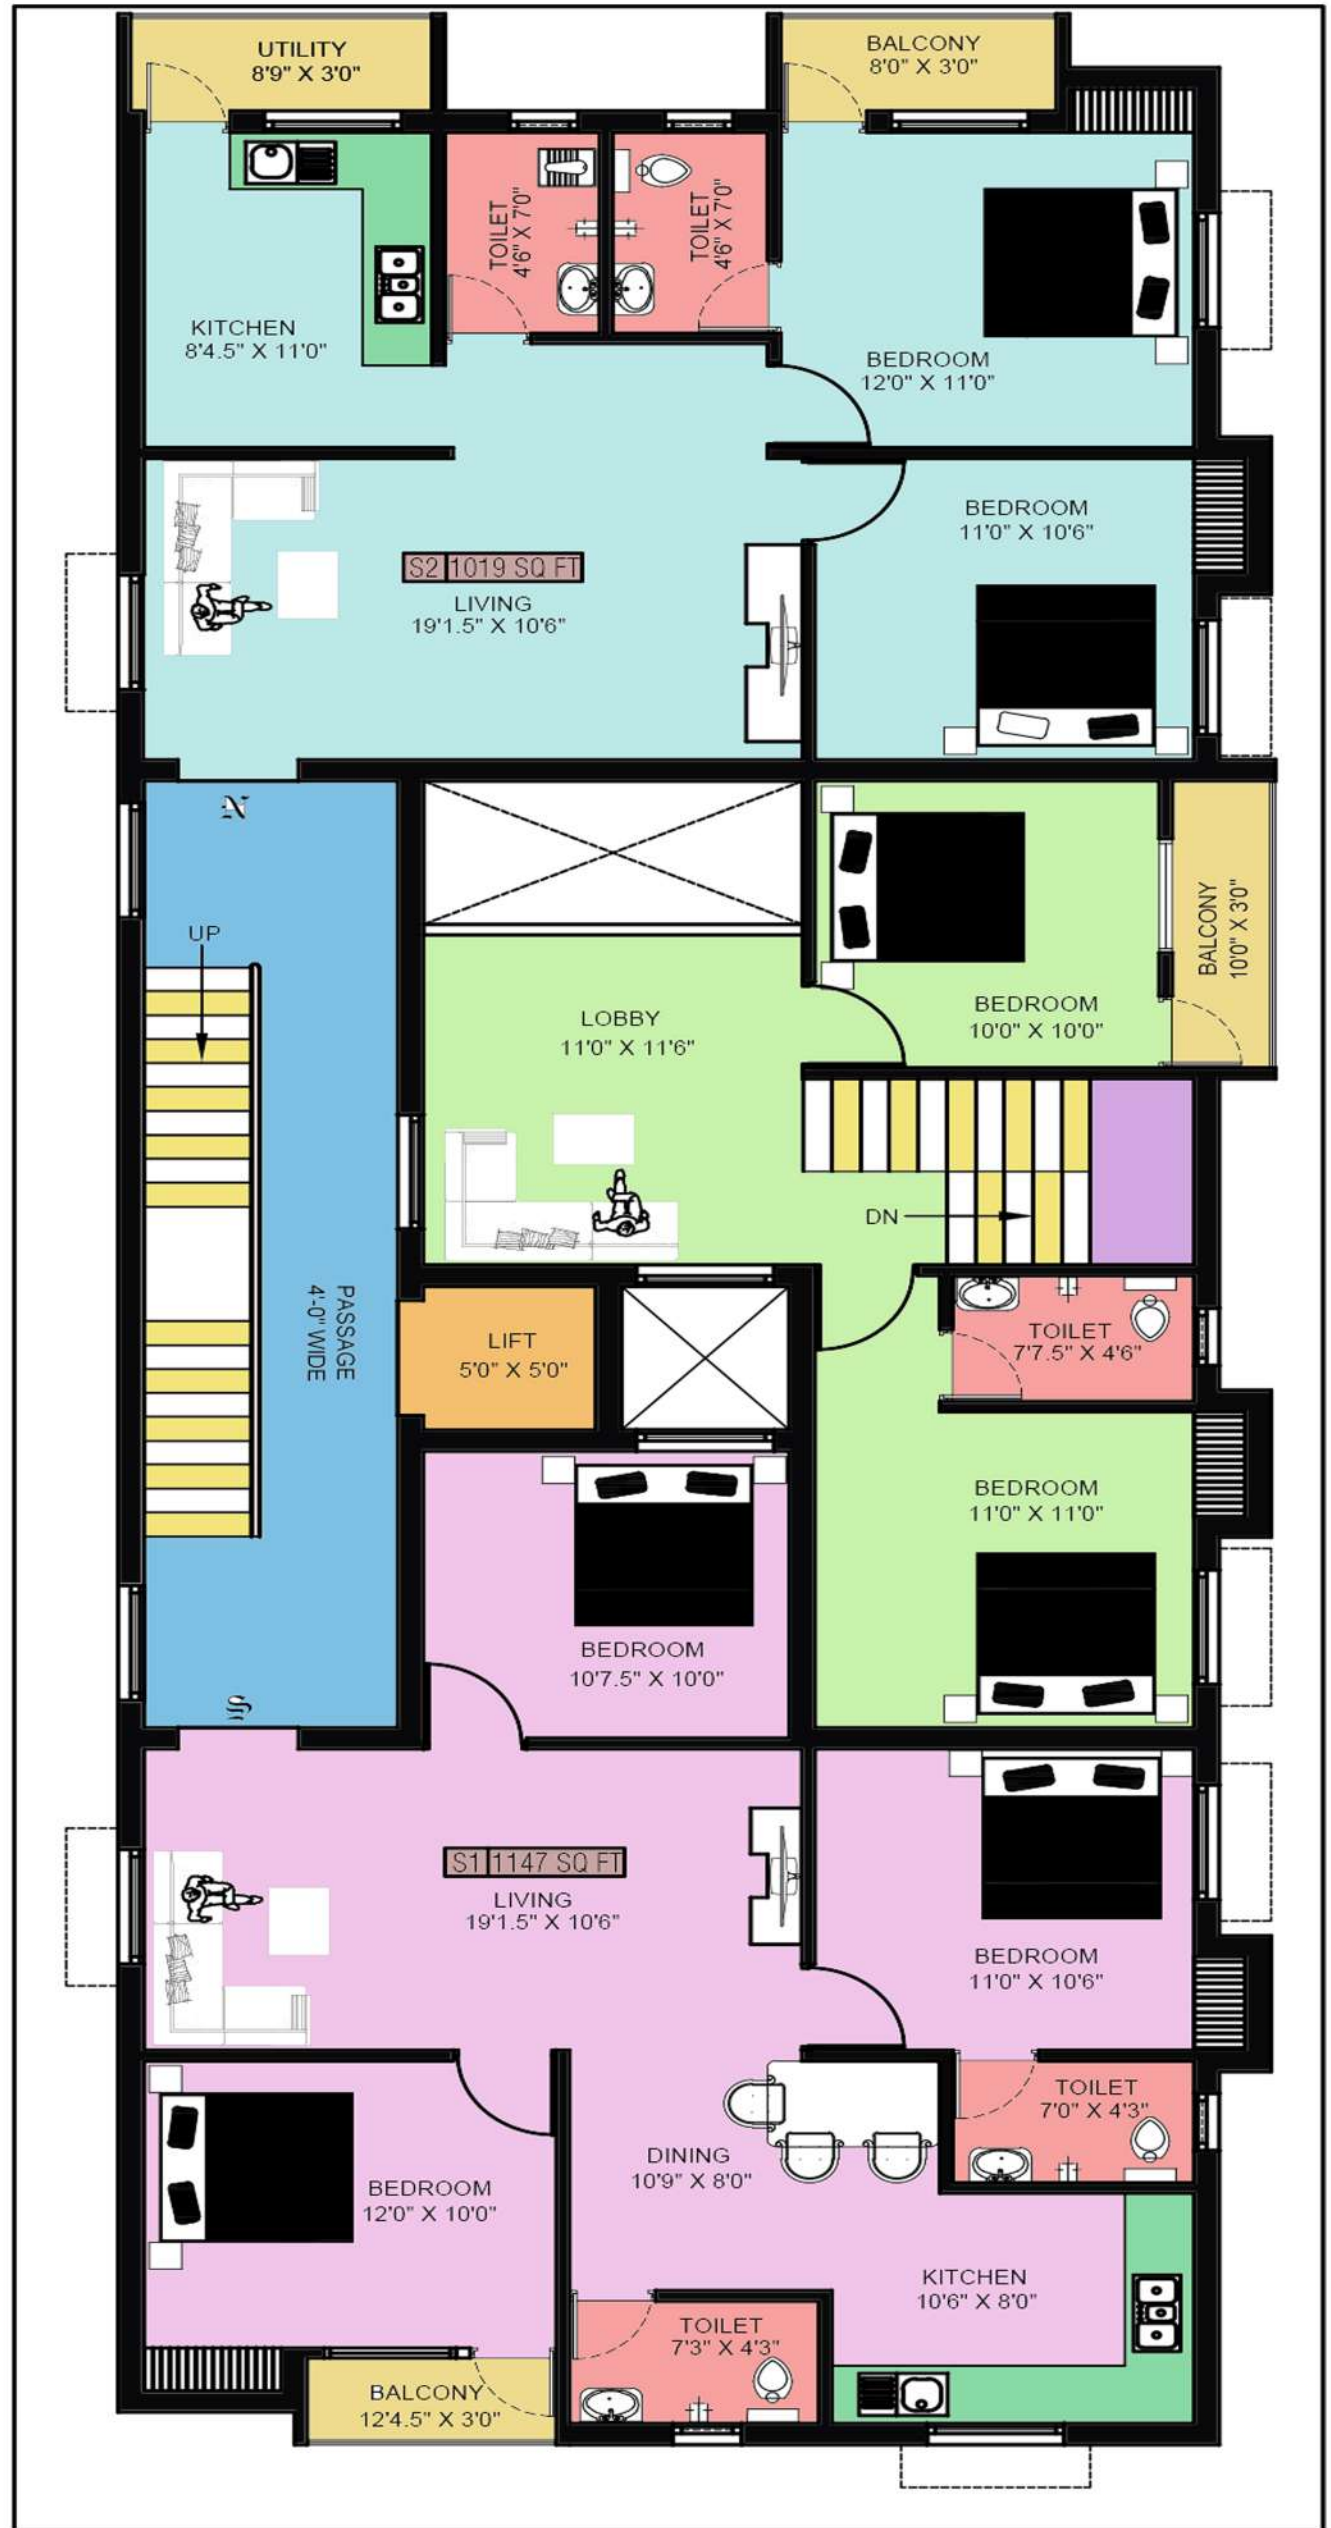

Direction



Ref. #

DWG

CHKD:

CLIENT:

P/N

R.Priya

Raj.S

File No :

BM2107SSI

AREA :

PROJECT AT: CHENNAI-

Mobile: 7667976639

Email id: katherabrahm@gmail.com
bmarch.abr@gmail.com




BM ARCHITECT
We Visualize Your Dream

NO. 37, Periya Street, Keelkattalai, Chennai.

SERENITY SPRINGS

THIRD FLOOR PLAN

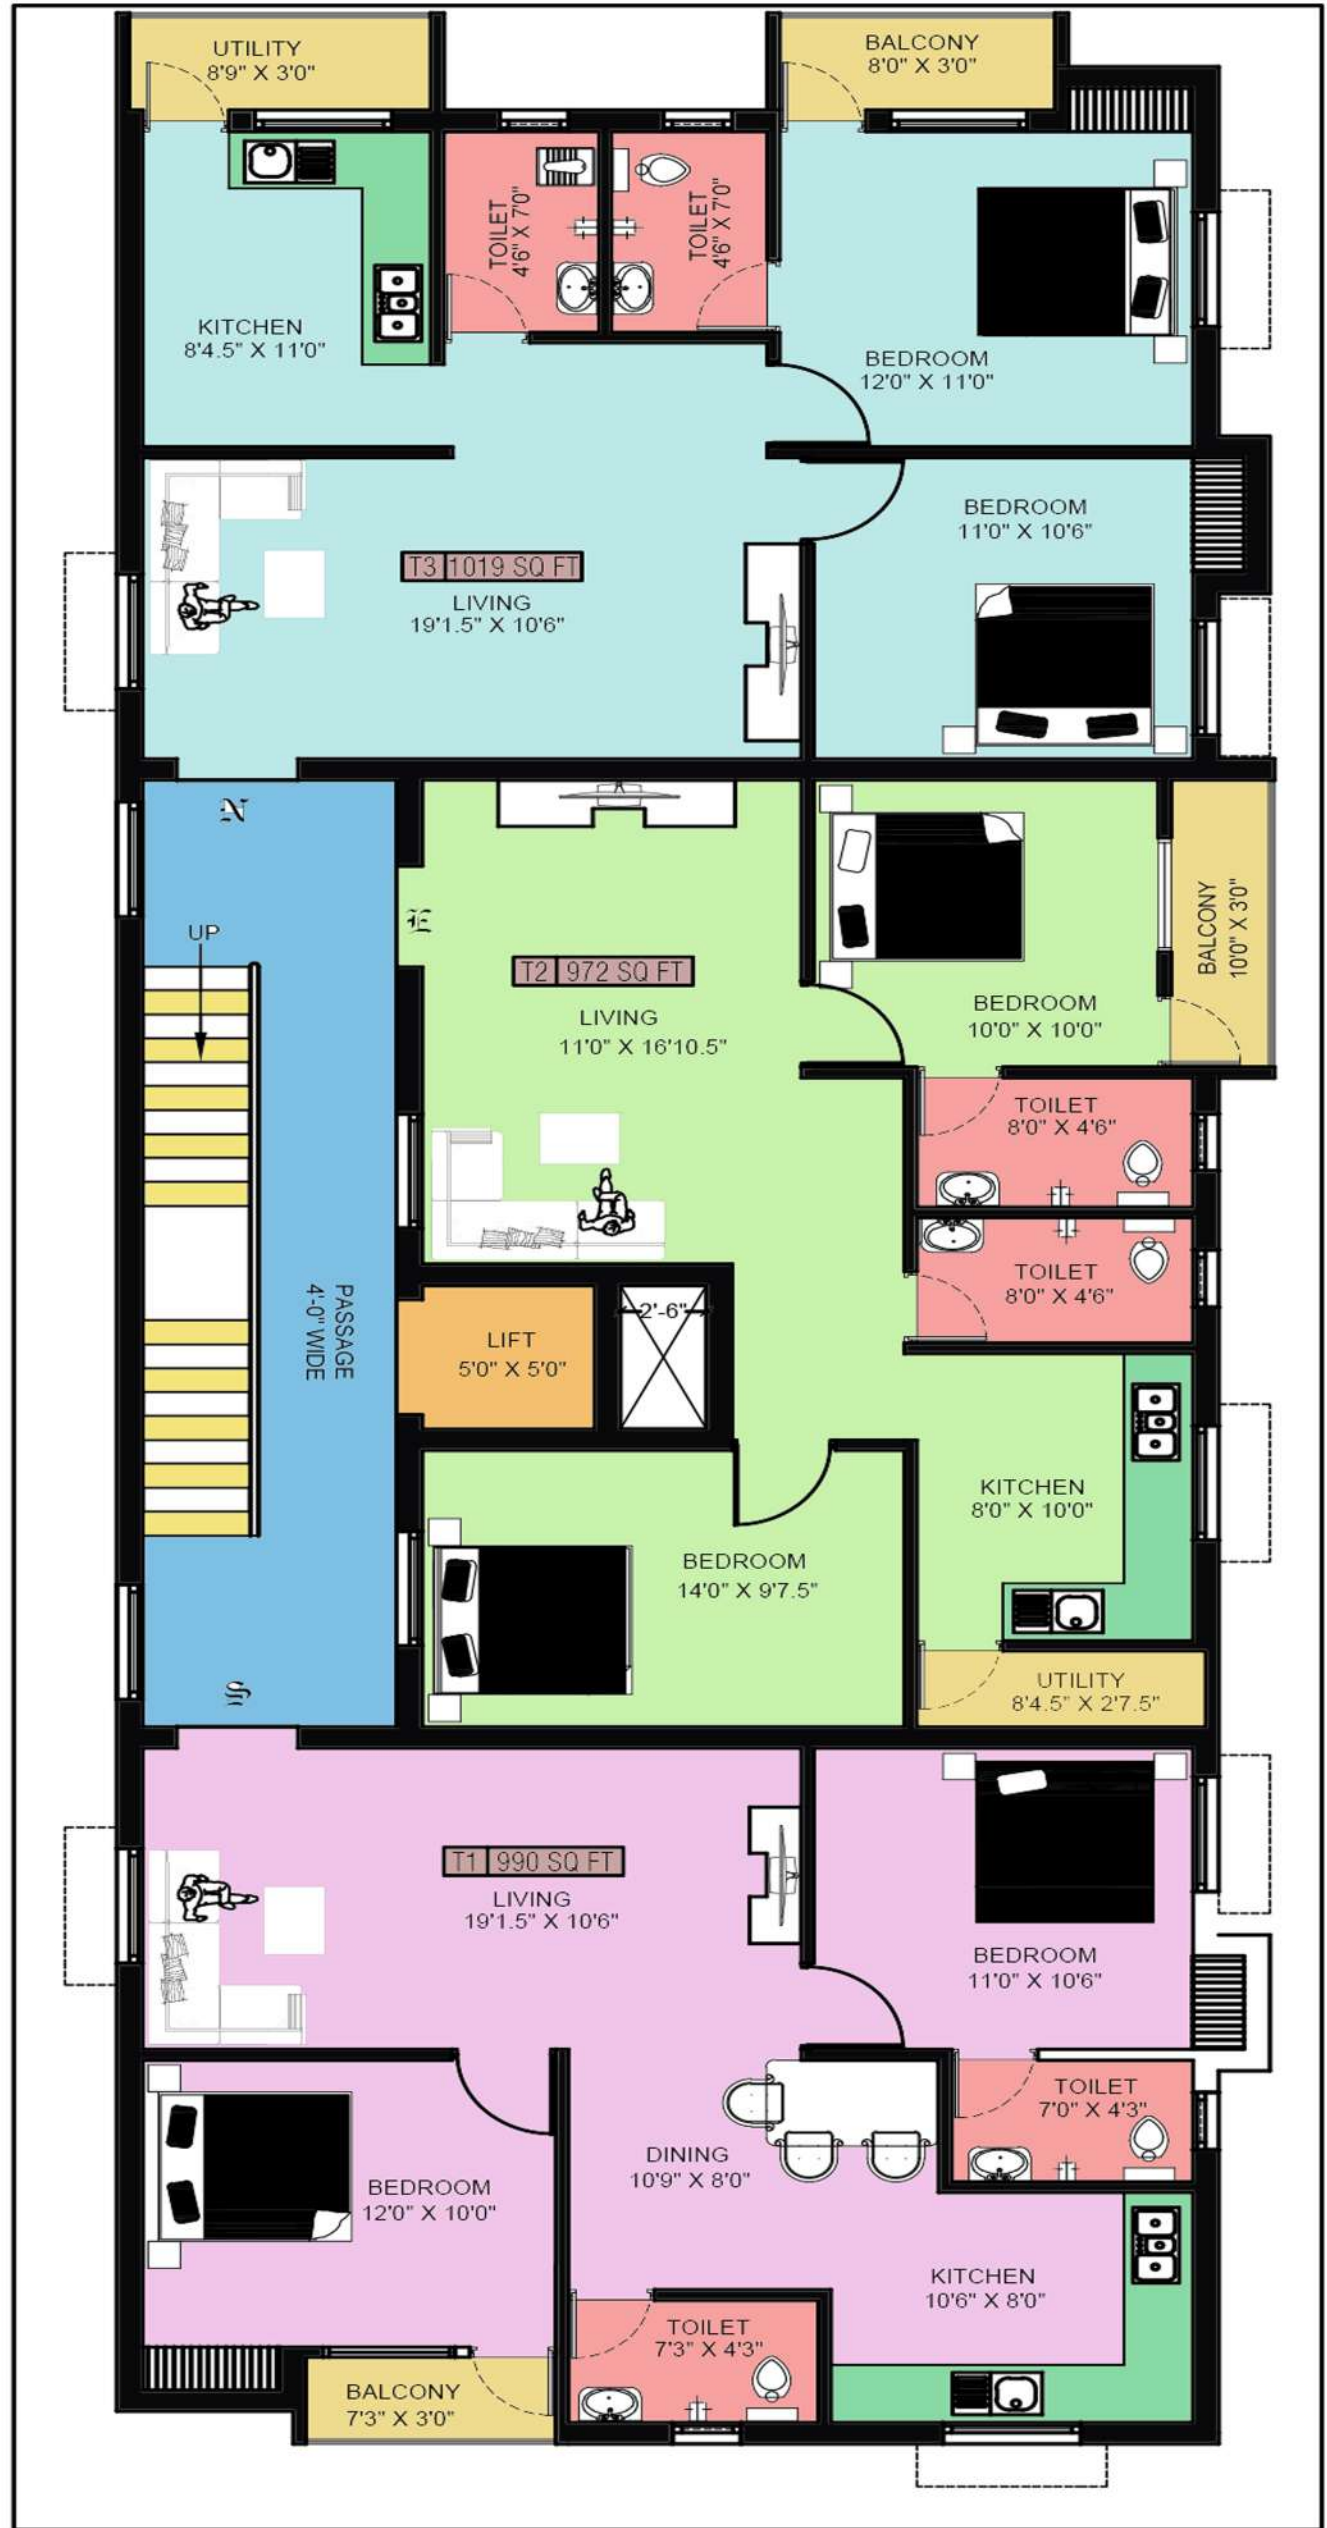

Direction



Ref. #

DWG

CHKD:

CLIENT:

P/N

R.Priya

Raj.S

File No :

BM2107SSI

AREA :

PROJECT AT: CHENNAI-

Mobile: 7667976639

Email id: katherbrahm@gmail.com
bmarch.abo@gmail.com



BM ARCHITECT
We Visualize Your Dream

NO. 37, Periya Street, Keelkattalai, Chennai.